



# DETALHAMENTO DAS PORTEIRAS



Escala indicada

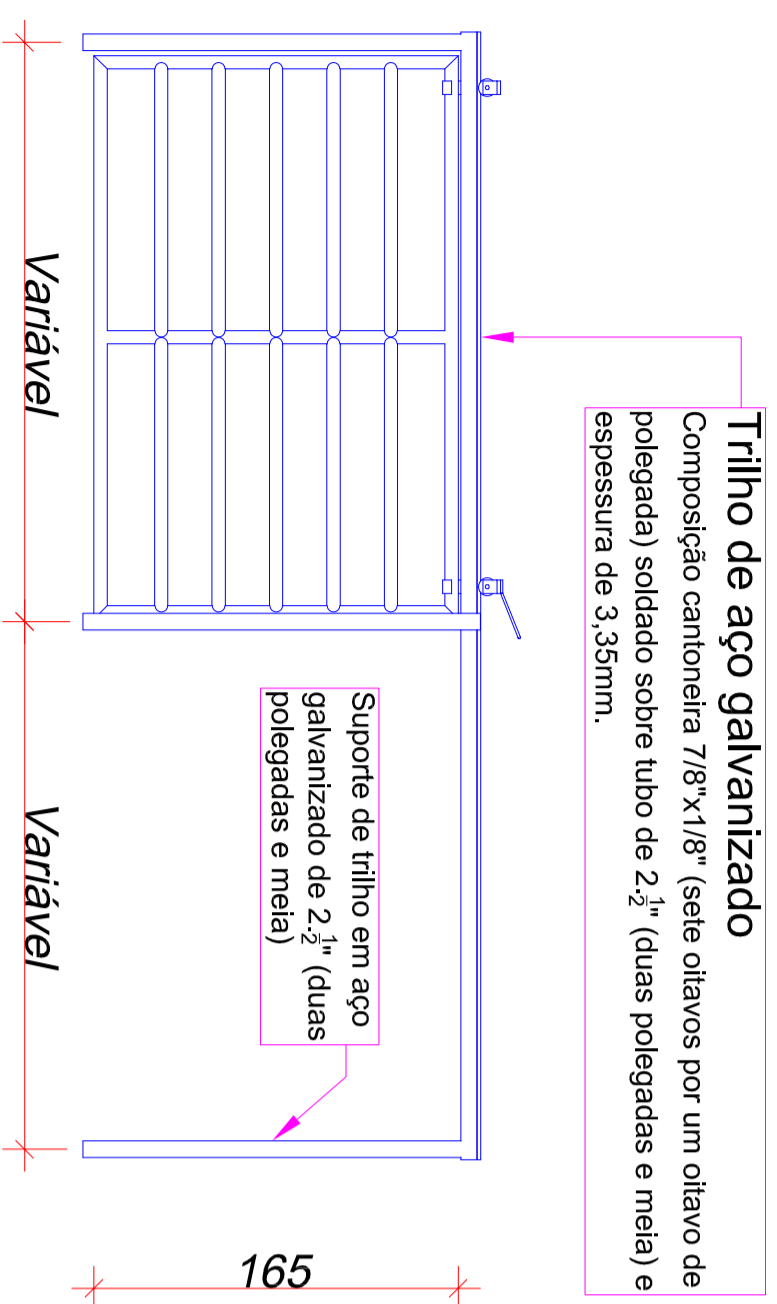


Vista Lateral - Esc: 1/50

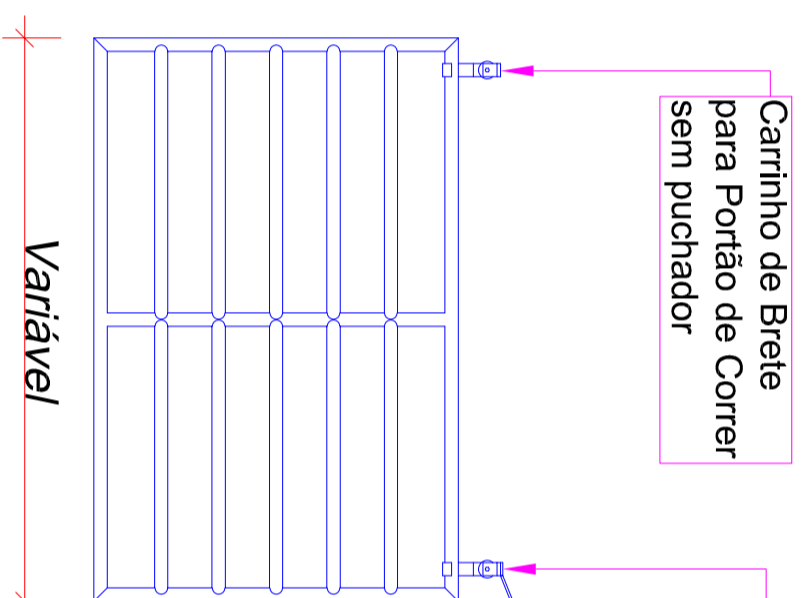


Vista Isométrica - Esc: 1/50

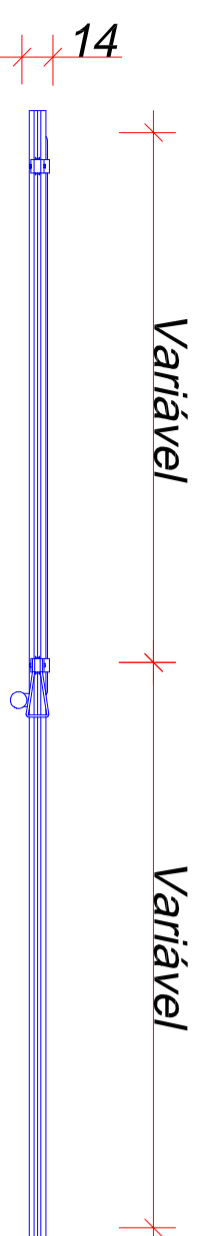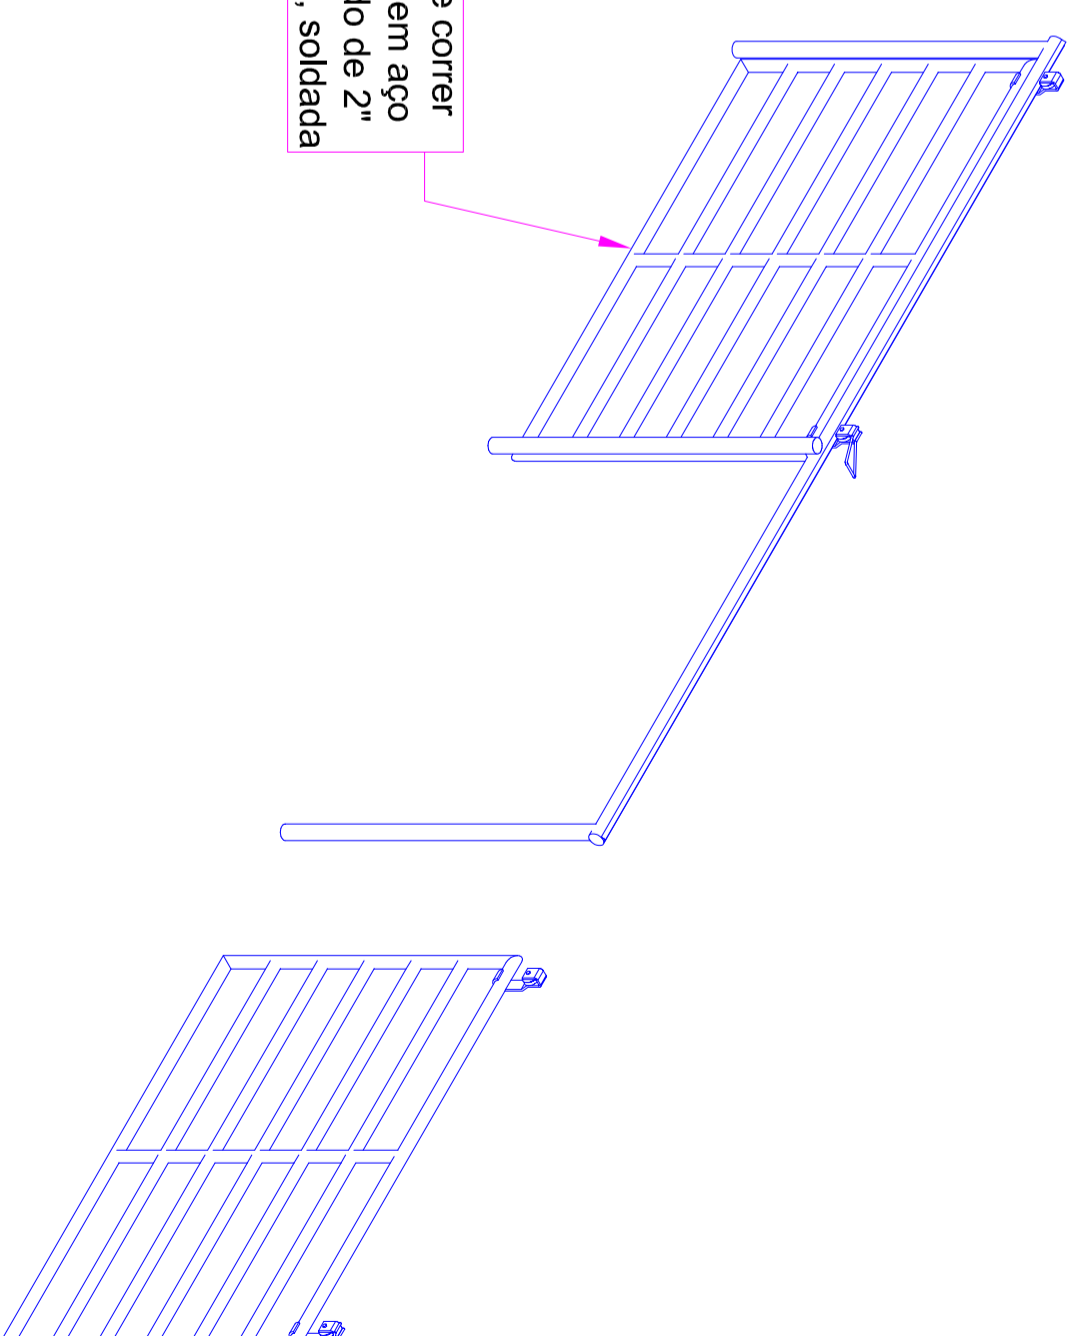


Planta - Esc: 1/50

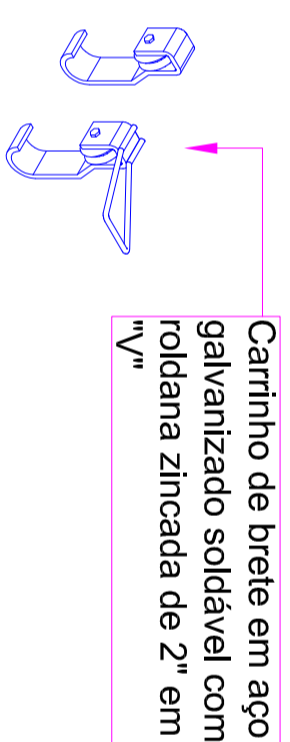


Porteira de correr	2,55 x 1,60	04 unidades
	1,80 x 1,60	02 unidades

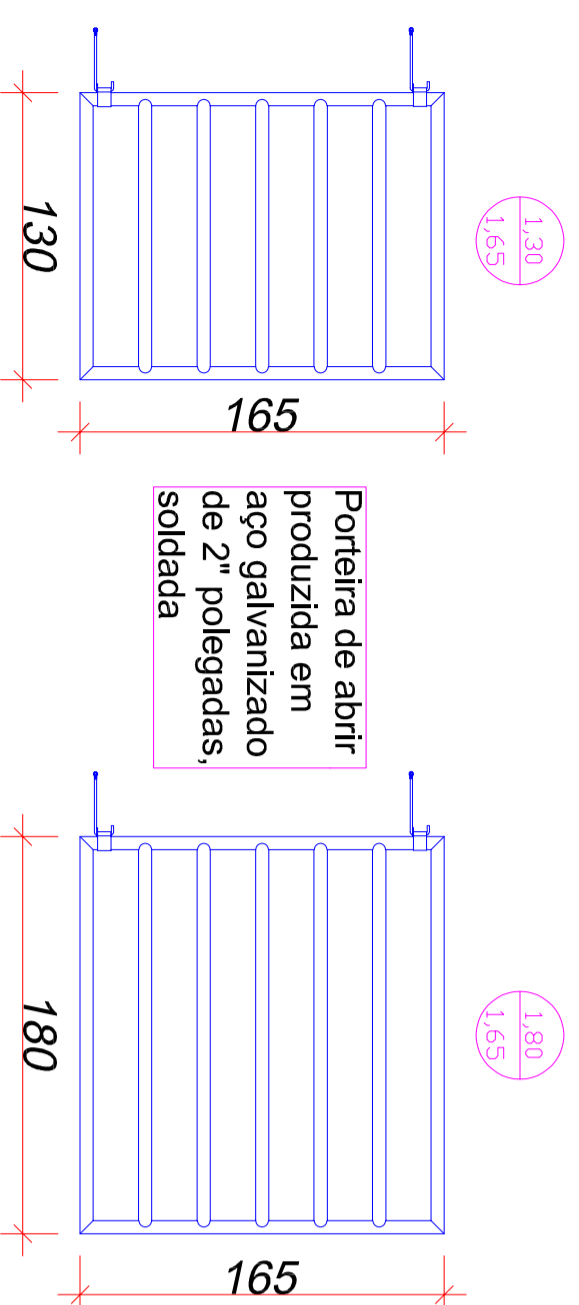


Vista Lateral Porteira de Abrir - Esc: 1/50

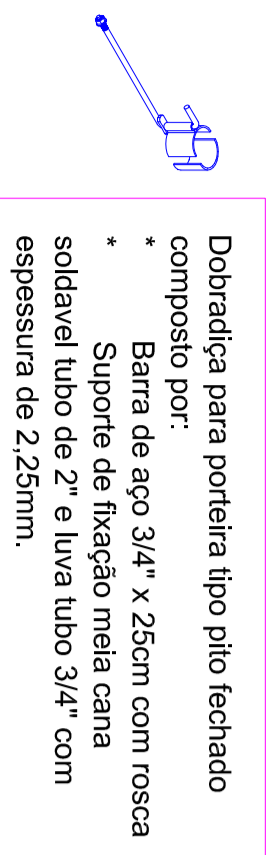

Porteira de abrir	1,30 x 1,65	03 unidades
	1,80 x 1,65	08 unidades

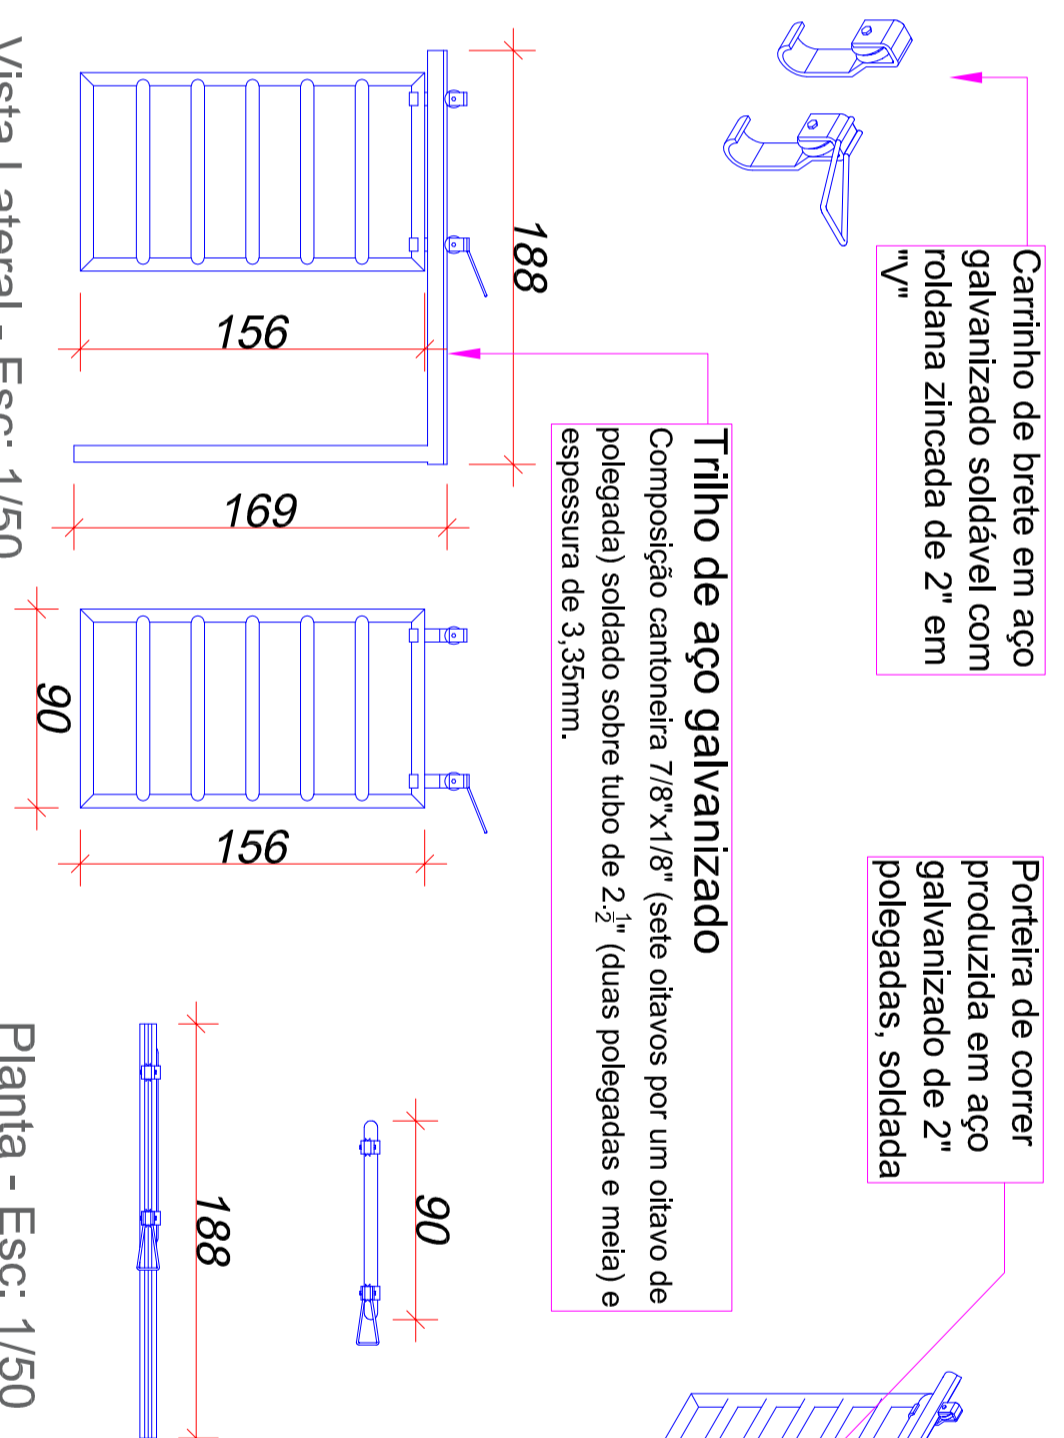

Vista Lateral - Esc: 1/50

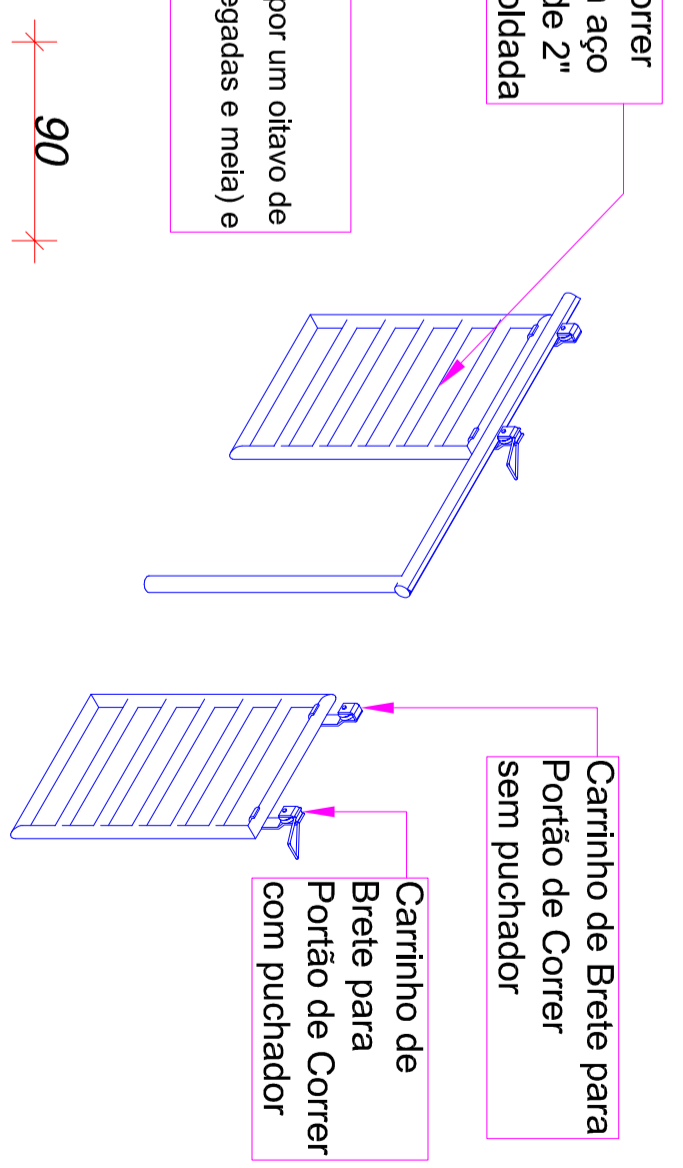

Vista Isométrica - Esc: 1/50

Porteira de correr	0,90 x 1,35	10 unidades
--------------------	-------------	-------------